



1 PLANTA COTADA 1º PAV.  
ESC.: 1:75

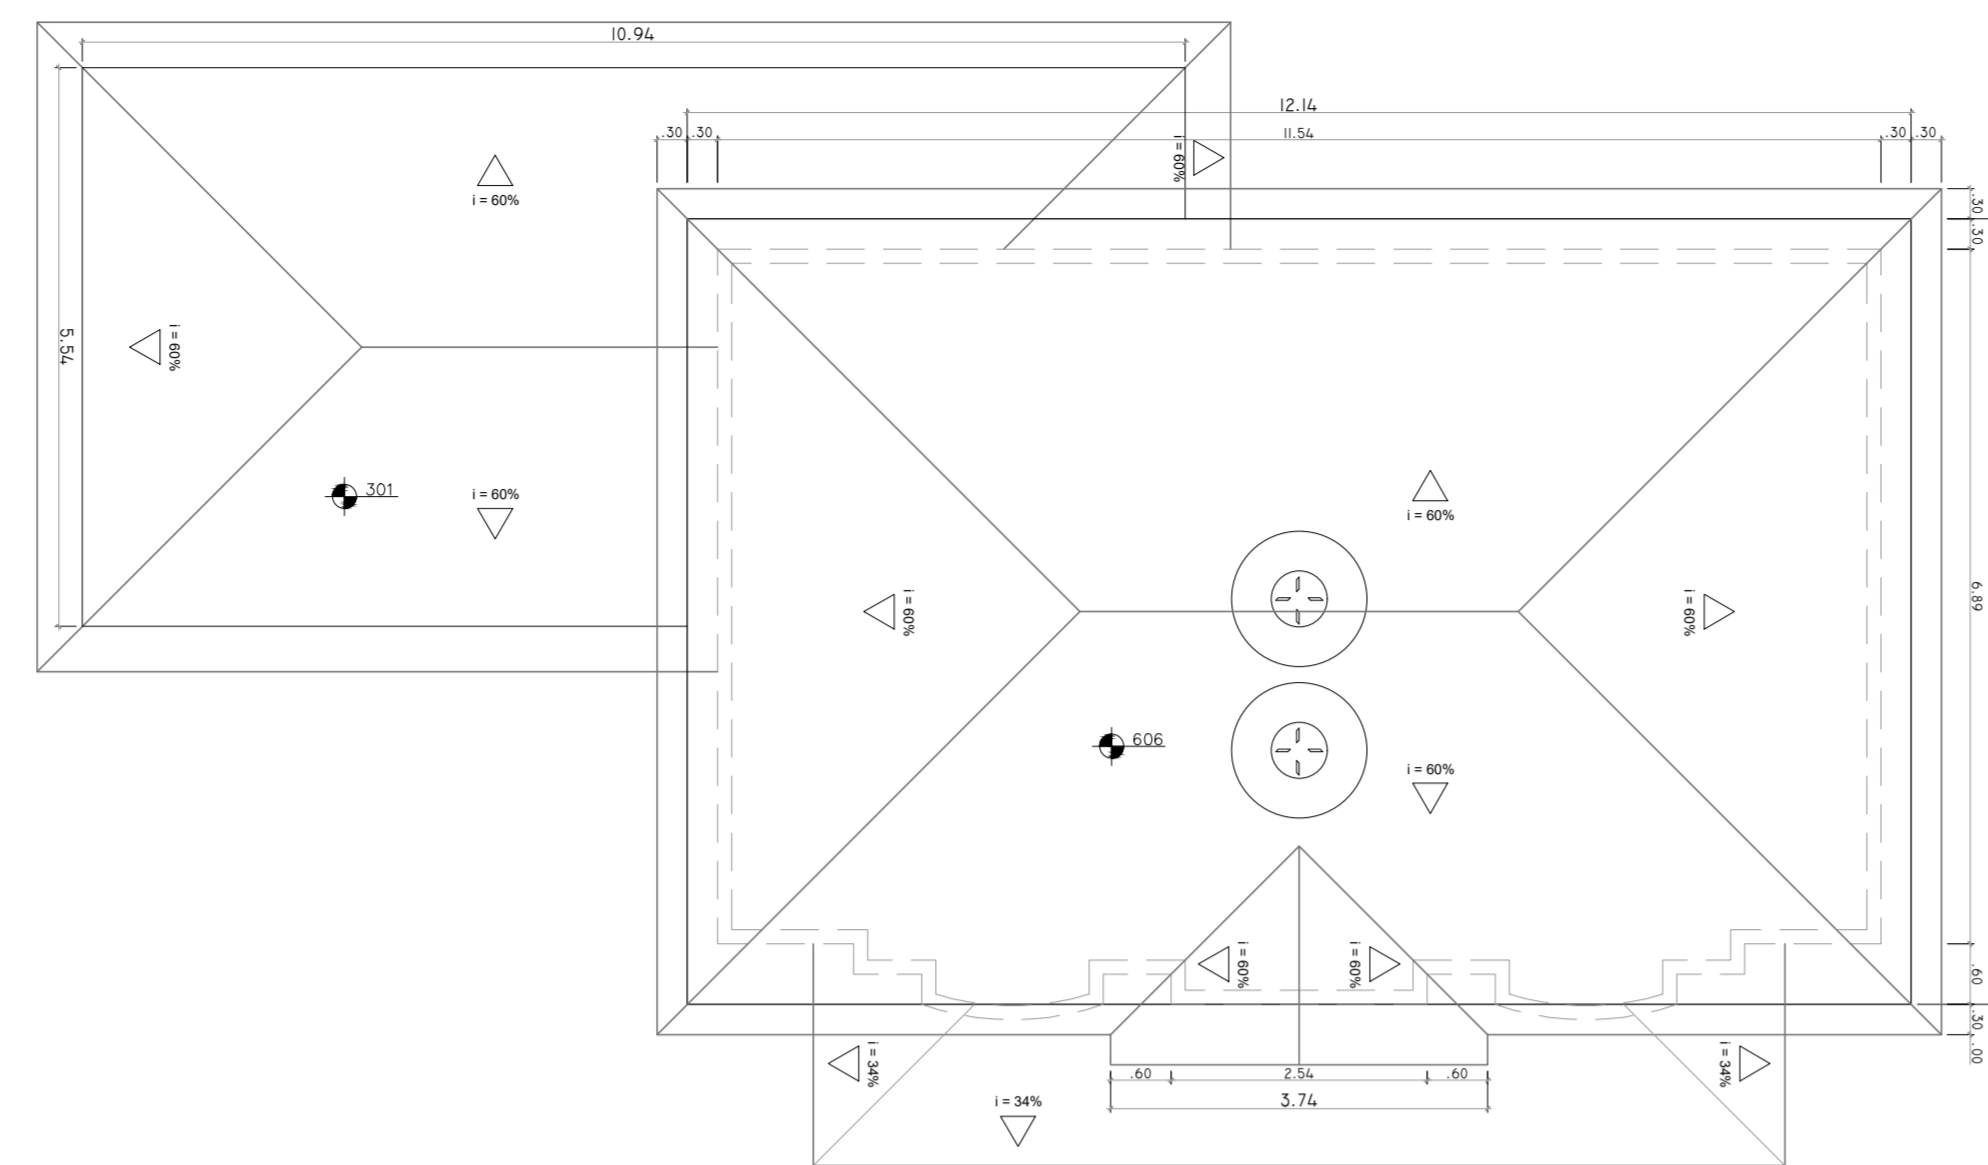


2 PLANTA COTADA DE TELHADO  
ESC.: 1:75

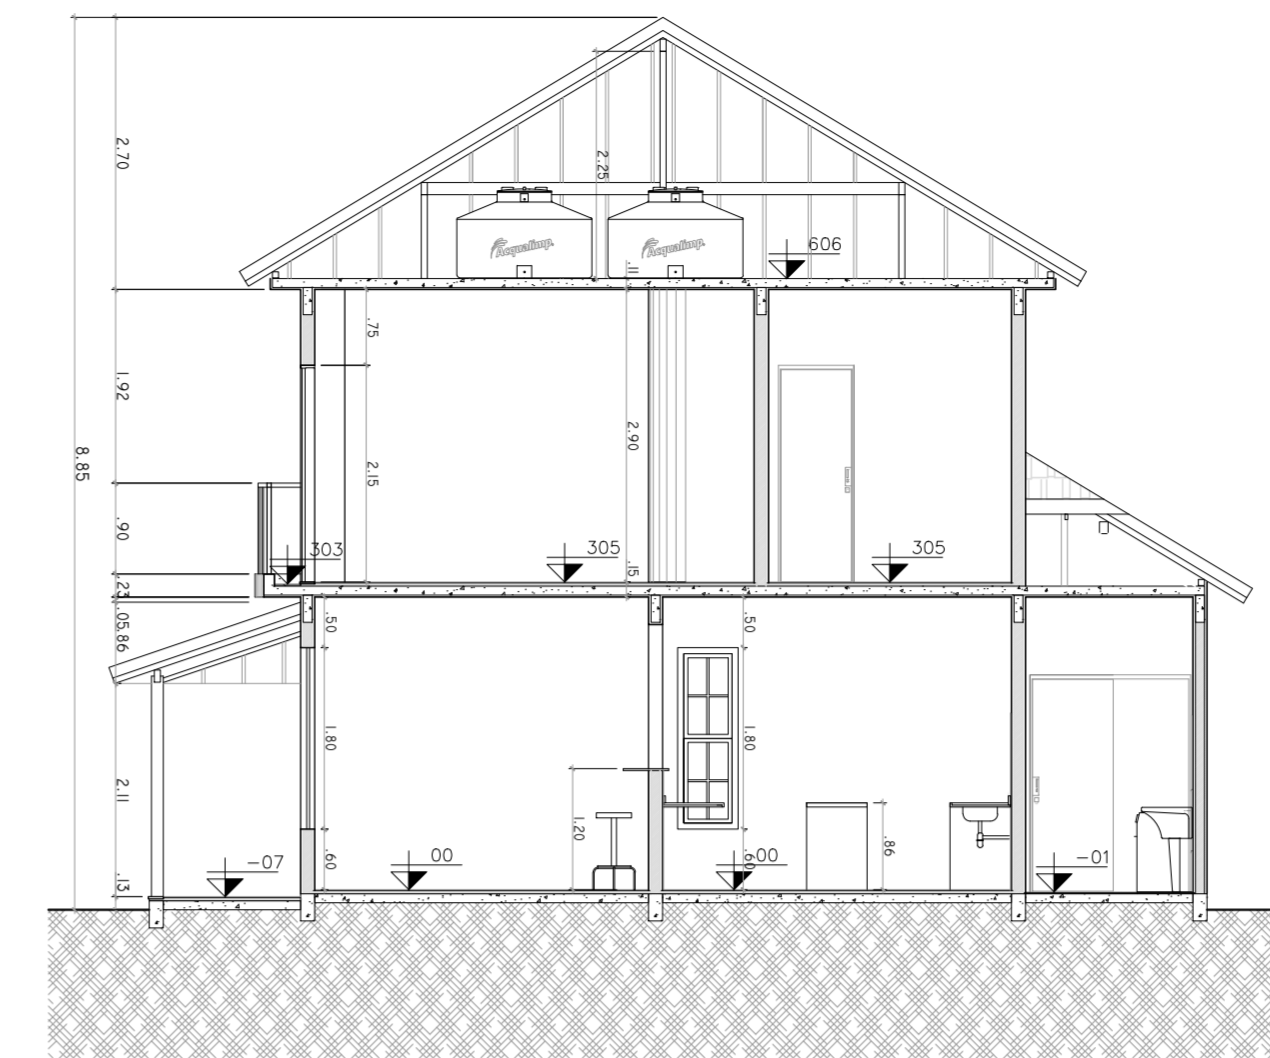


3 CORTE BB'  
ESC.: 1:75


QUADRO DE ABERTURA (M)				
PORTAS		JANELAS		
P1	0,70 X 2,10	J1	0,80 X 0,60	ALT.: 1,80
P2	0,80 X 2,10	J2	0,60 X 1,20	ALT.: 1,20
P3	1,50 X 2,40	J3	0,60 X 1,80	ALT.: 0,60
P4	1,50 X 2,15	J4	1,80 X 0,60	ALT.: 1,00
		J5	1,50 X 1,20	ALT.: 1,20
		J6	1,50 X 1,80	ALT.: 0,60
		J7	1,50 X 2,15	ALT.: 0,00

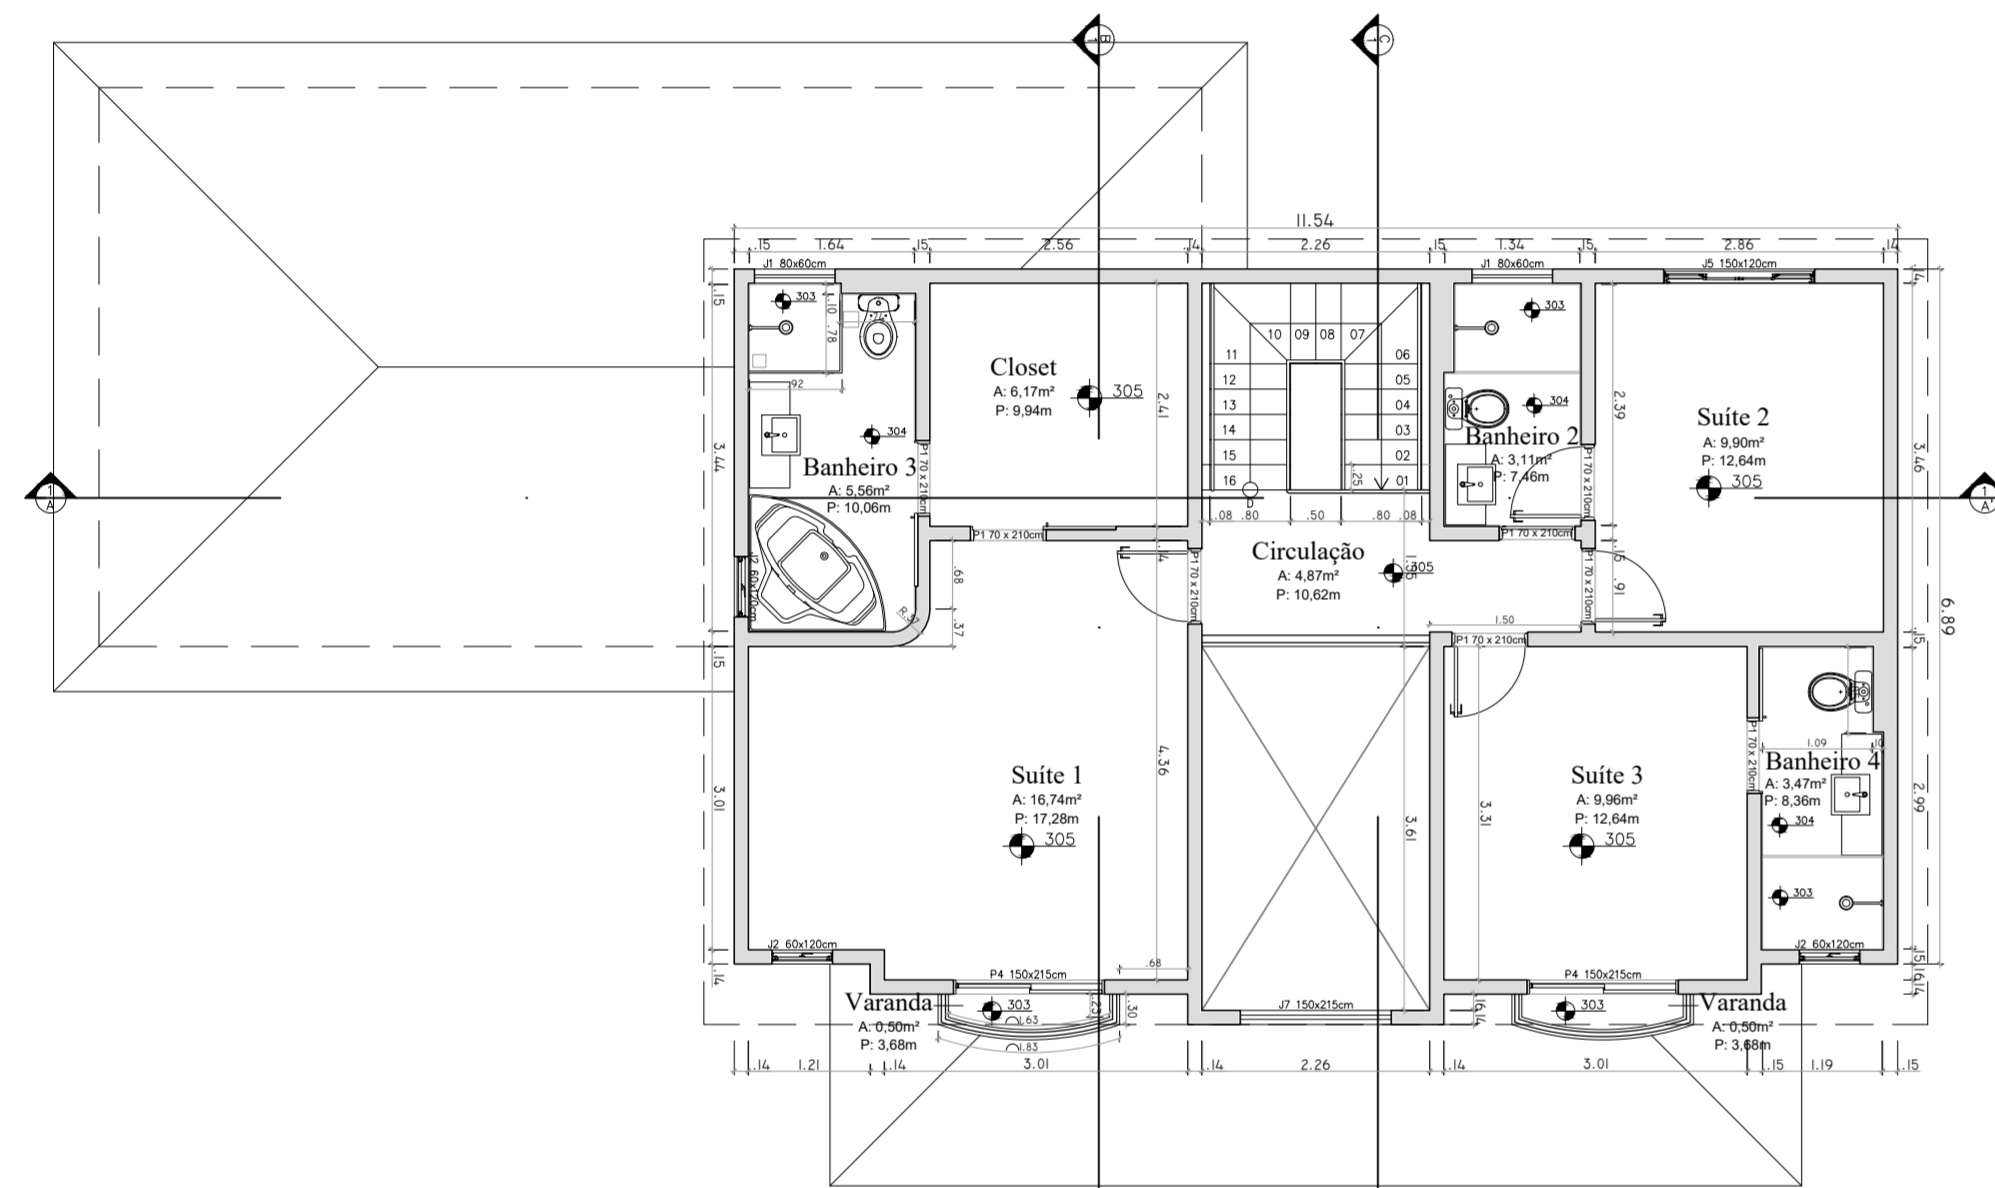

4 PLANTA COTADA 2º PAV.  
ESC.: 1:75

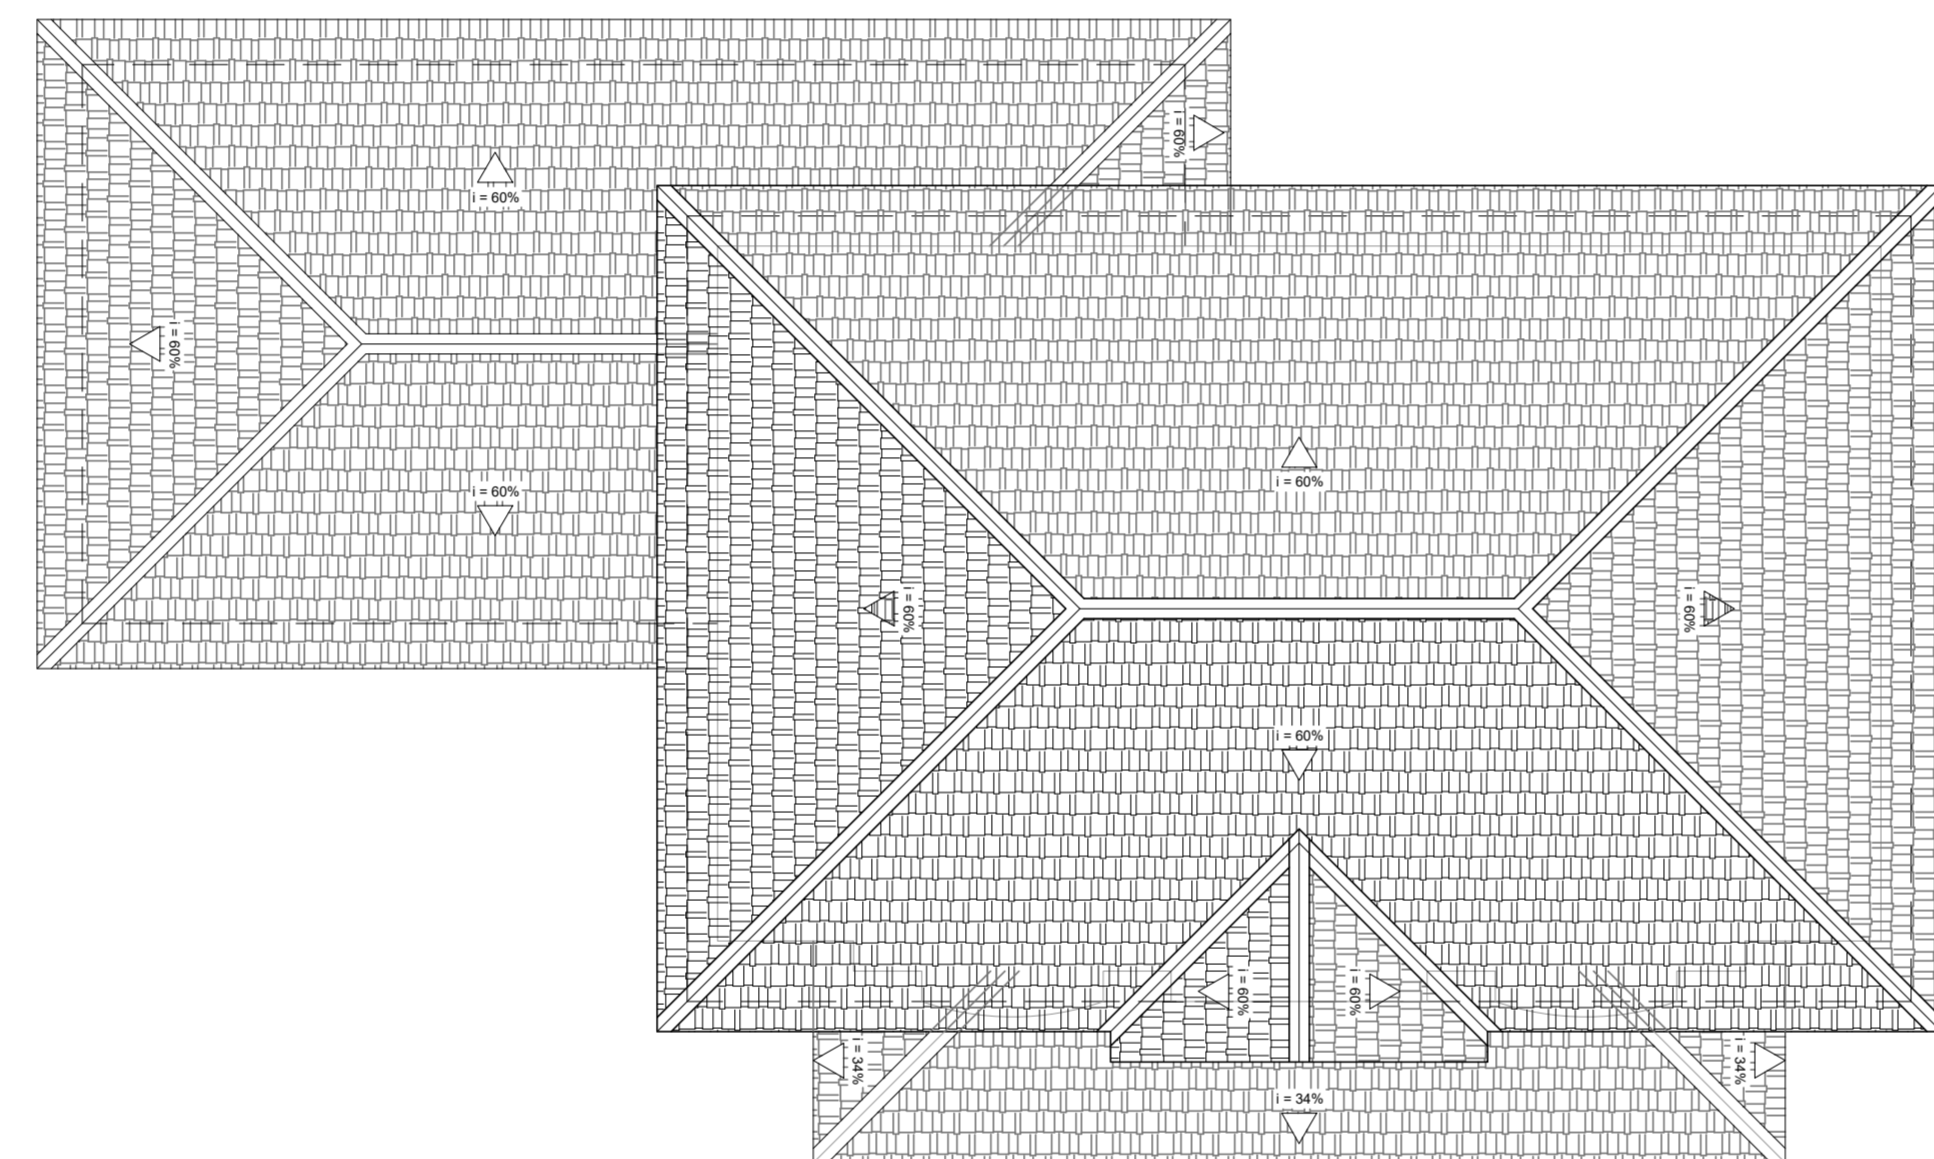


5 VISTA DE TELHADO  
ESC.: 1:75

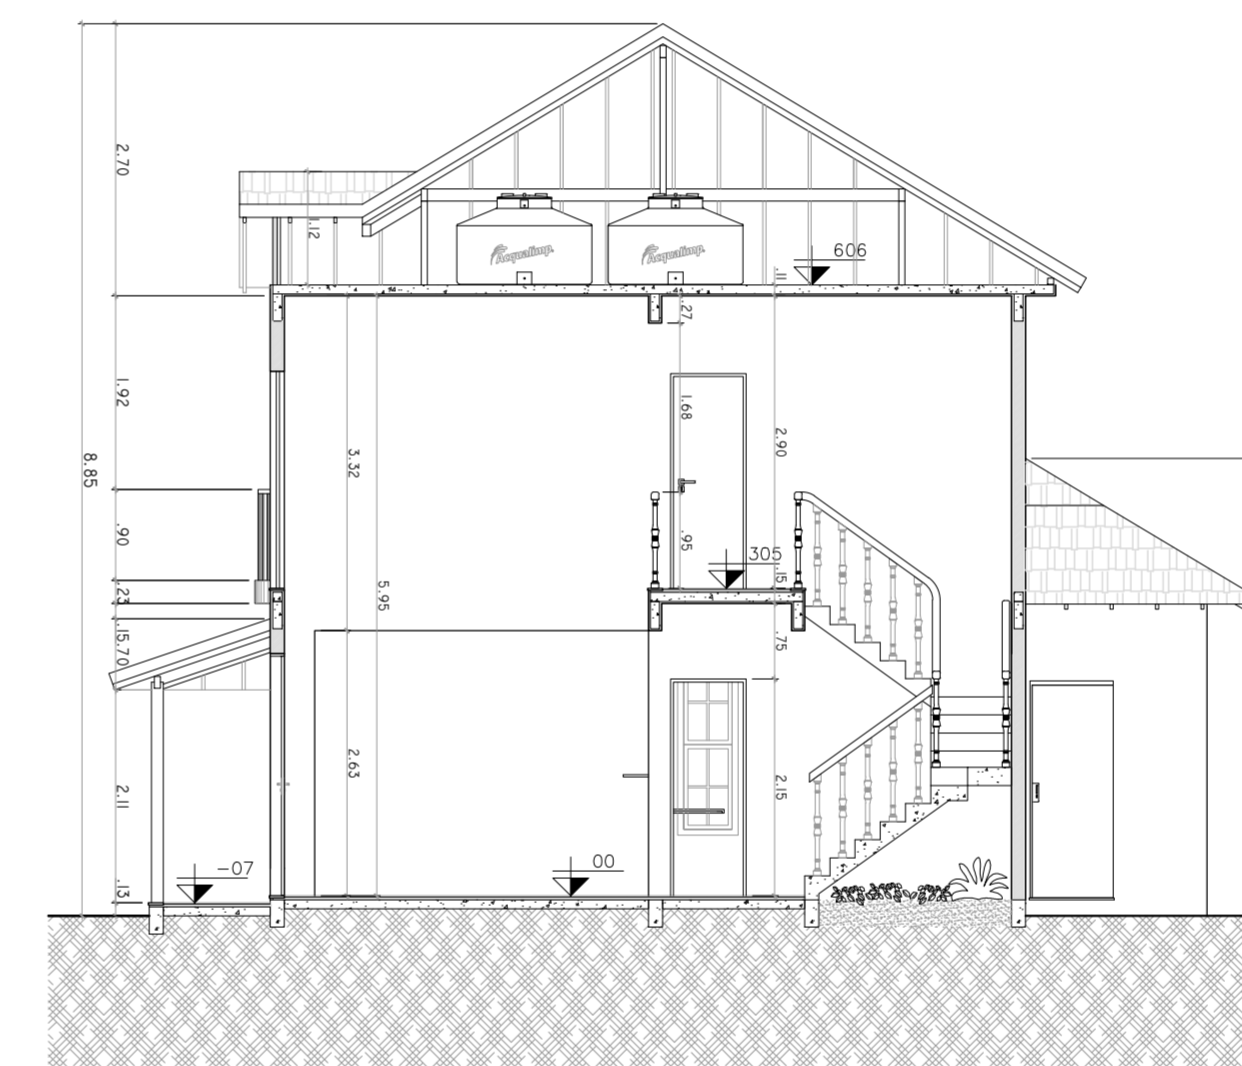


6 CORTE CC'  
ESC.: 1:75



7 FACHADA FRONTAL  
ESC.: 1:75

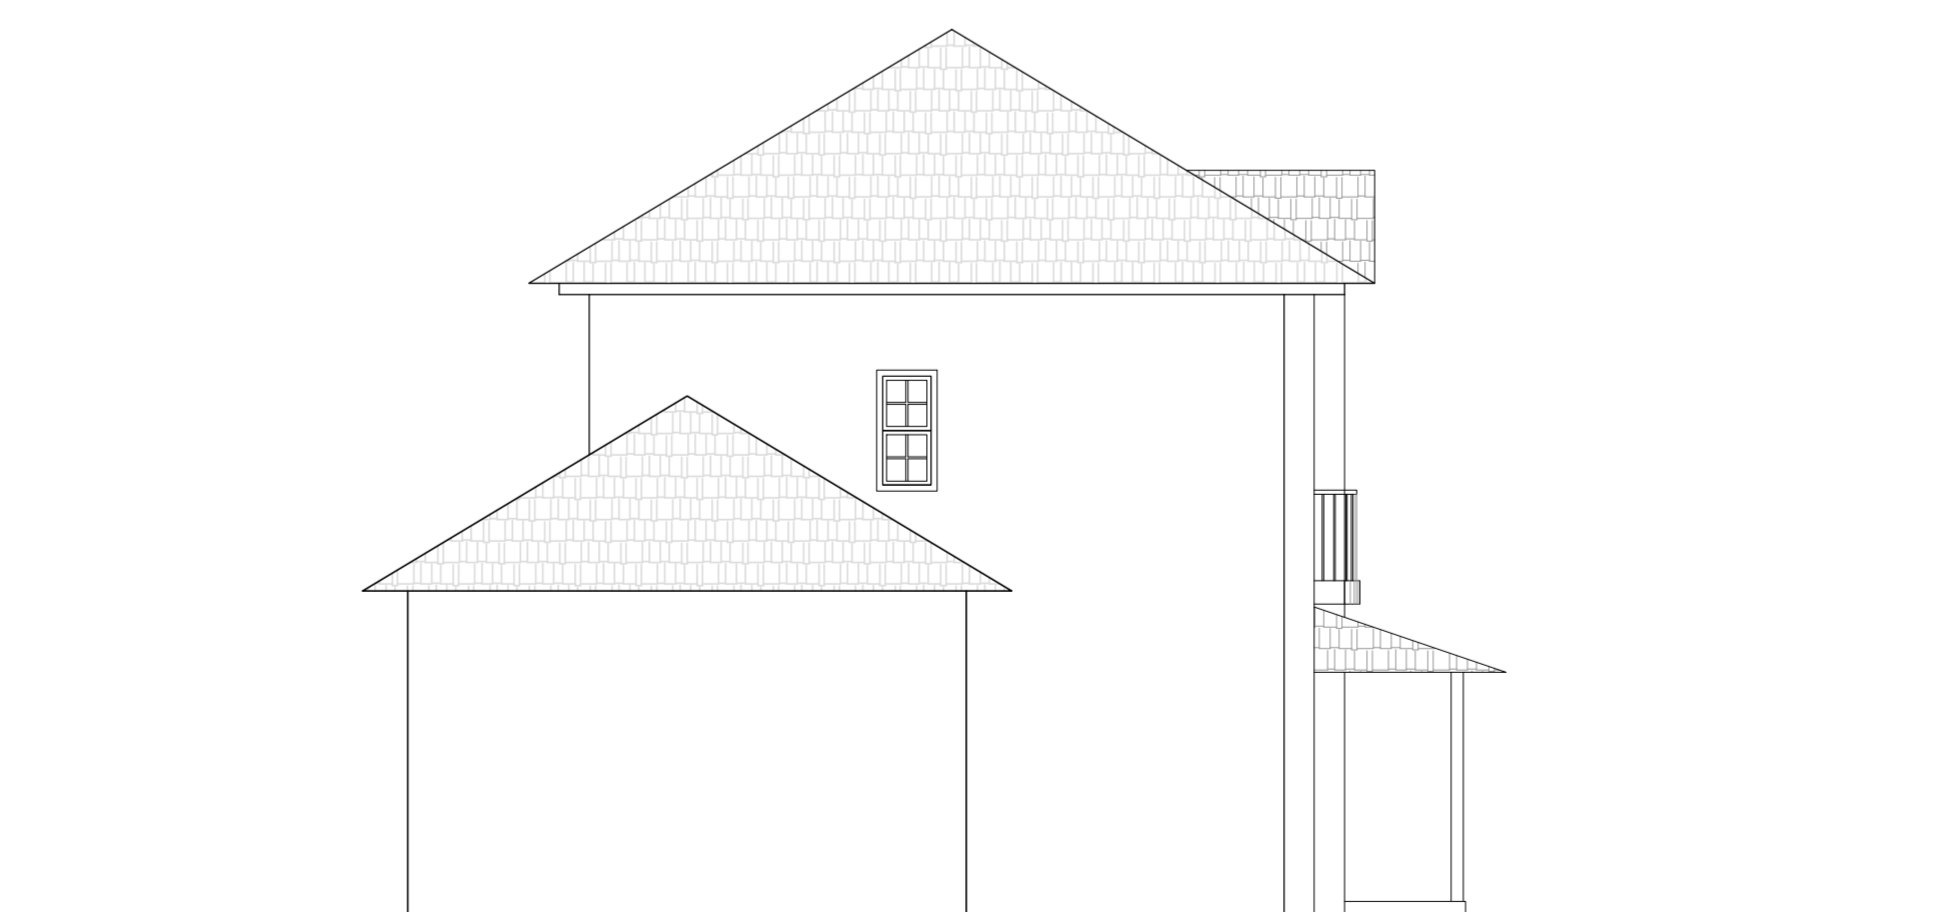

8 FACHADA LATERAL DIREITA  
ESC.: 1:75

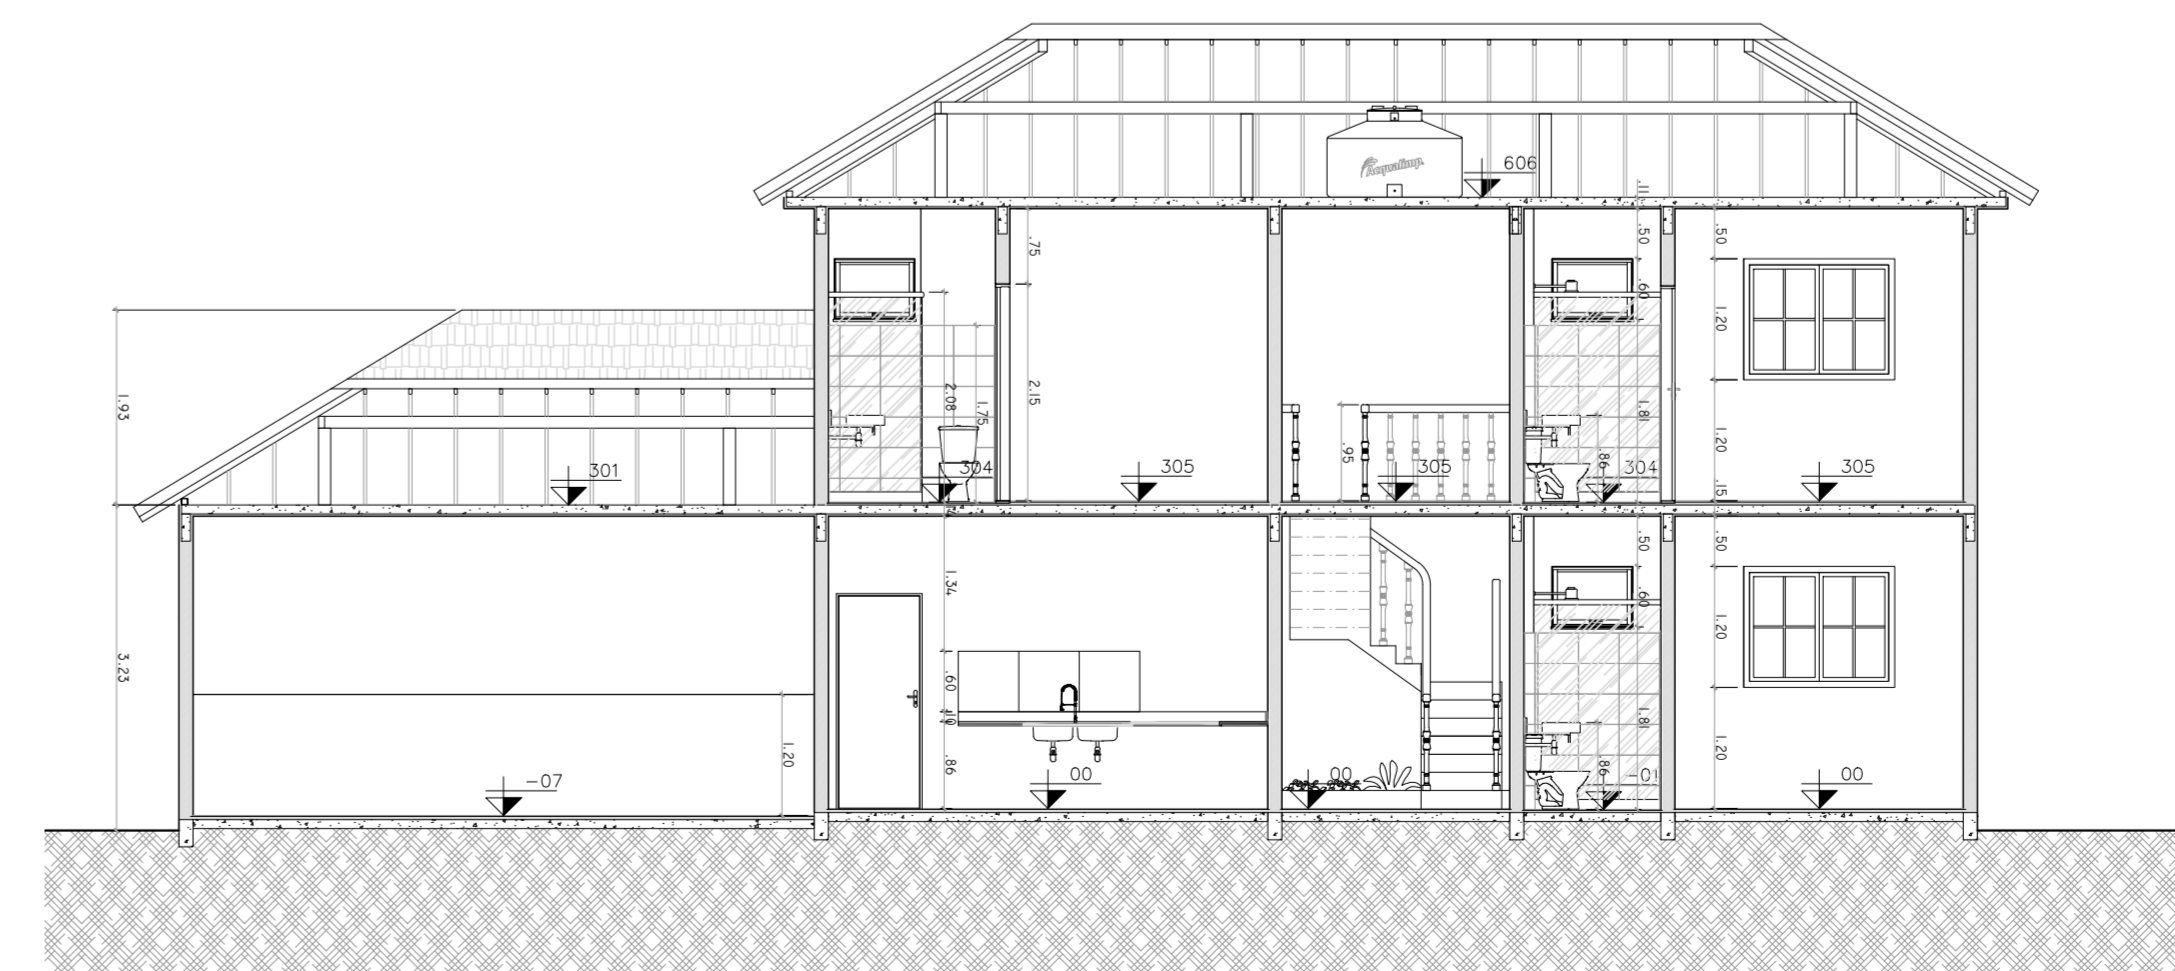

9 CORTE AA'  
ESC.: 1:75

NOTAS:

PROPRIETÁRIO: \_\_\_\_\_

AUTOR DO PROJETO: \_\_\_\_\_

RESP. PELA EXECUÇÃO: \_\_\_\_\_

REV.	DESENHO	VERIF.	VISTO	DATA

VISTO:

NÚMERO:	VISTO:	DESENHISTA:	ESCALA:
-	-	-	INDICADA