




aqui-projetos.com



aquiprojetos.com

aquiprojetos.com



 



ARQUIVO EM PDF




PLANTA HUMANIZADA 2ºP


ESC.: 1:75



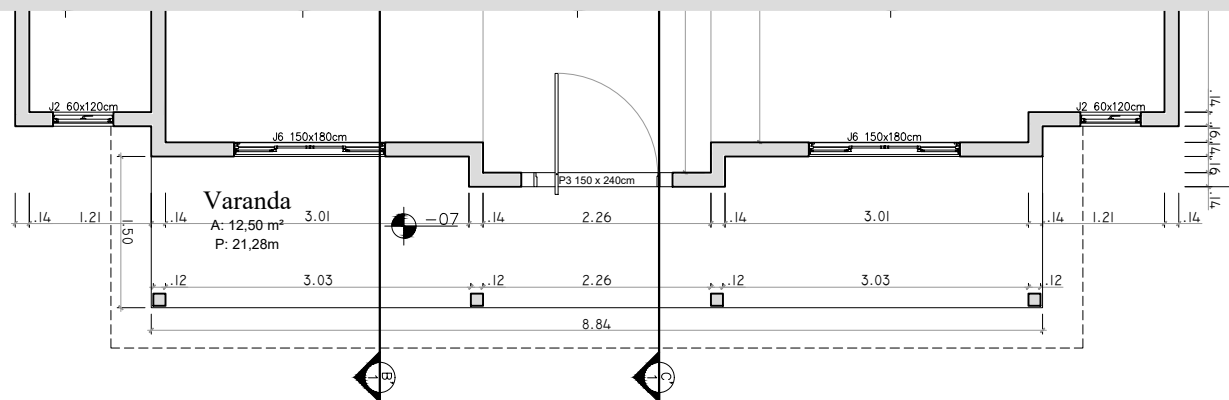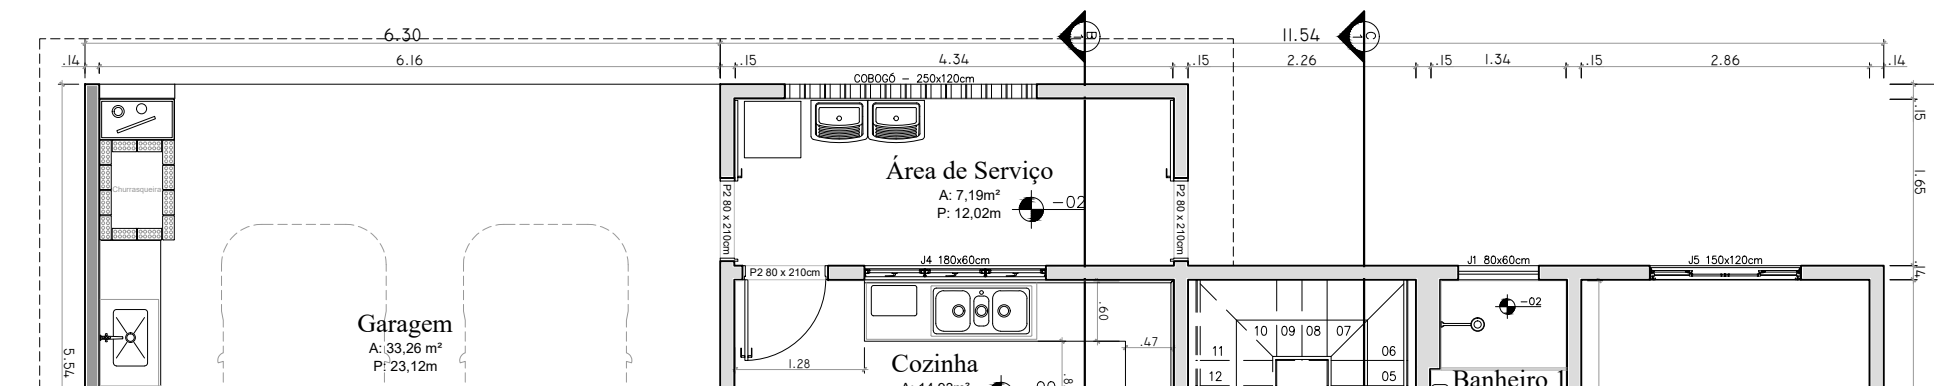

 

ARQUIVO EM PDF

 

ARQUIVO EM PDF

P2

PLANTA COTADA 2P

ESC.: 1:75


An architectural line drawing of a two-story house facade. The drawing shows a central entrance with a small porch roof supported by columns. There are large windows on either side of the entrance, some with shutters. The roof is gabled with a textured pattern representing tiles. A large grey rectangular box is superimposed over the middle of the drawing, containing the text 'ARQUIVO EM PDF' in red.

ARQUIVO EM PDF

V1

FACHADA FRONTAL

ESC.: 1:75

 

ARQUIVO EM PDF

V2

VISTA LATERAL ESQUERDA

ESC.: 1:75



V2

VISTA LATERAL ESQUERDA

ESC.: 1:75


ARQUIVO EM PDF




C1

CORTE AA'

ESC.: 1:75

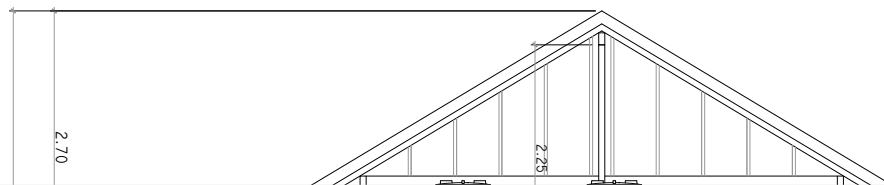

ARQUIVO EM PDF

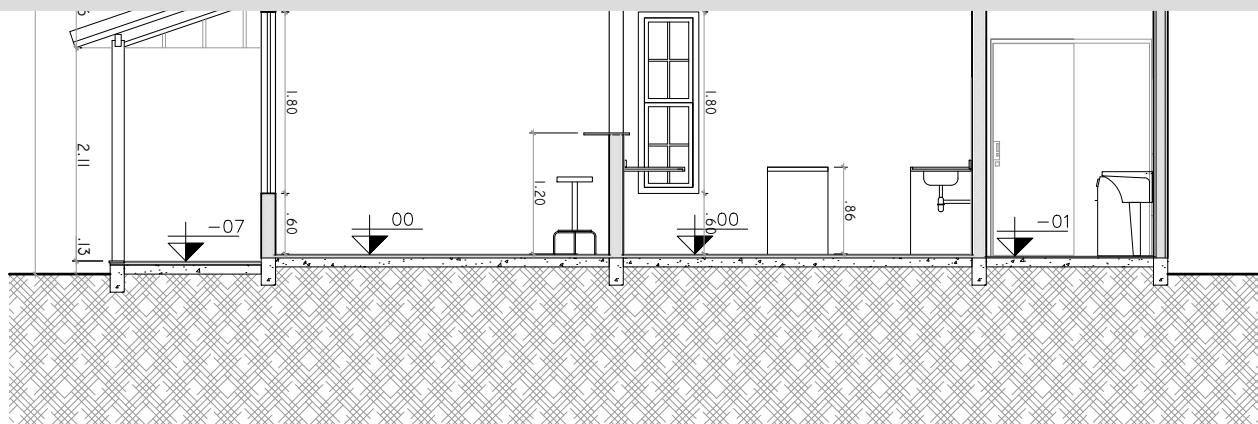

C2 CORTE BB'
ESC.: 1:75

ARQUIVO EM PDF



C2 CORTE CC'
ESC.: 1:75



Tamanho da sapata
variará de acordo
com o estudo do solo
feito pelo profissional
técnico da sua região.



S1

SAPATAS E CINTAMENTO DE BASE

ESC.: 1:100

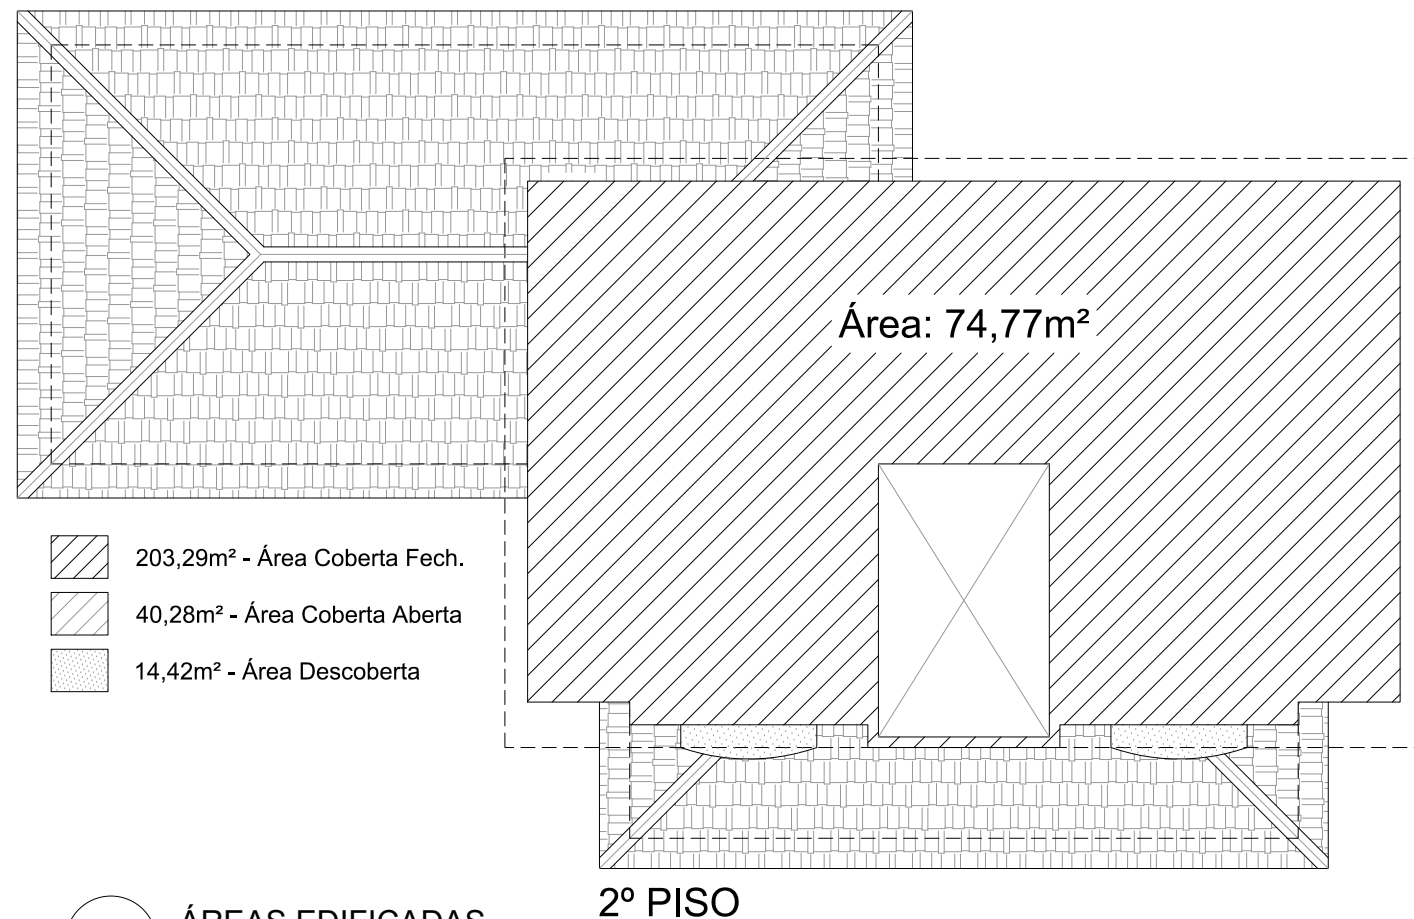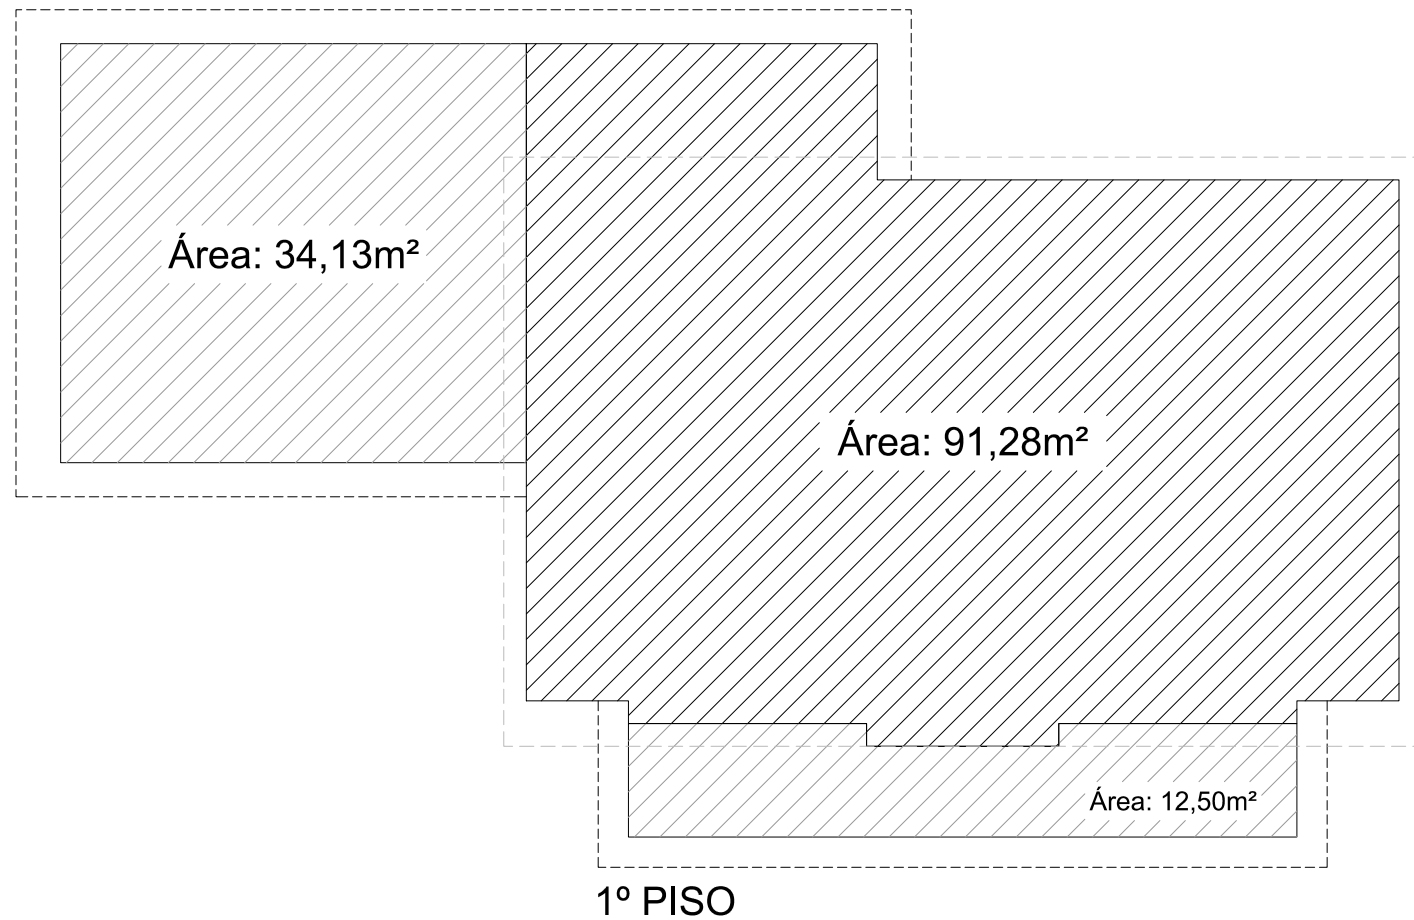








ARQUIVO EM DWG - EDITÁVEL

[illegible]

				0	ALT.: 1,80
				0	ALT.: 1,20
				0	ALT.: 0,60
				0	ALT.: 1,00
					ALT.: 1,20
		J6	1,50 x 1,80		ALT.: 0,60
		J7	1,50 X 2,15		ALT.: 0,00

EDIO RESIDEN-
SITUADO NA
RUA VALE DAS PALMEIRAS, LOTE 18 QUADRA A.
PAL 39.002 - BAIRRO NOVO - RIO DE JANEIRO -
RJ, DO XVIII RA.


PROPRIETÁRIO: JOÃO COSTA
(CPF: 100.000.000-01)

AUTOR DO PROJETO: MARIA SILVA
(A111111-1 CAU-RJ)

RESP. PELA EXECUÇÃO: JOSÉ SILVA
(1000000001 CRE-PE)

F.	VISTO	DATA

NÚMERO:	VISTO:	DESENHISTA:	ESCALA: INDICADA
---------	--------	-------------	---------------------

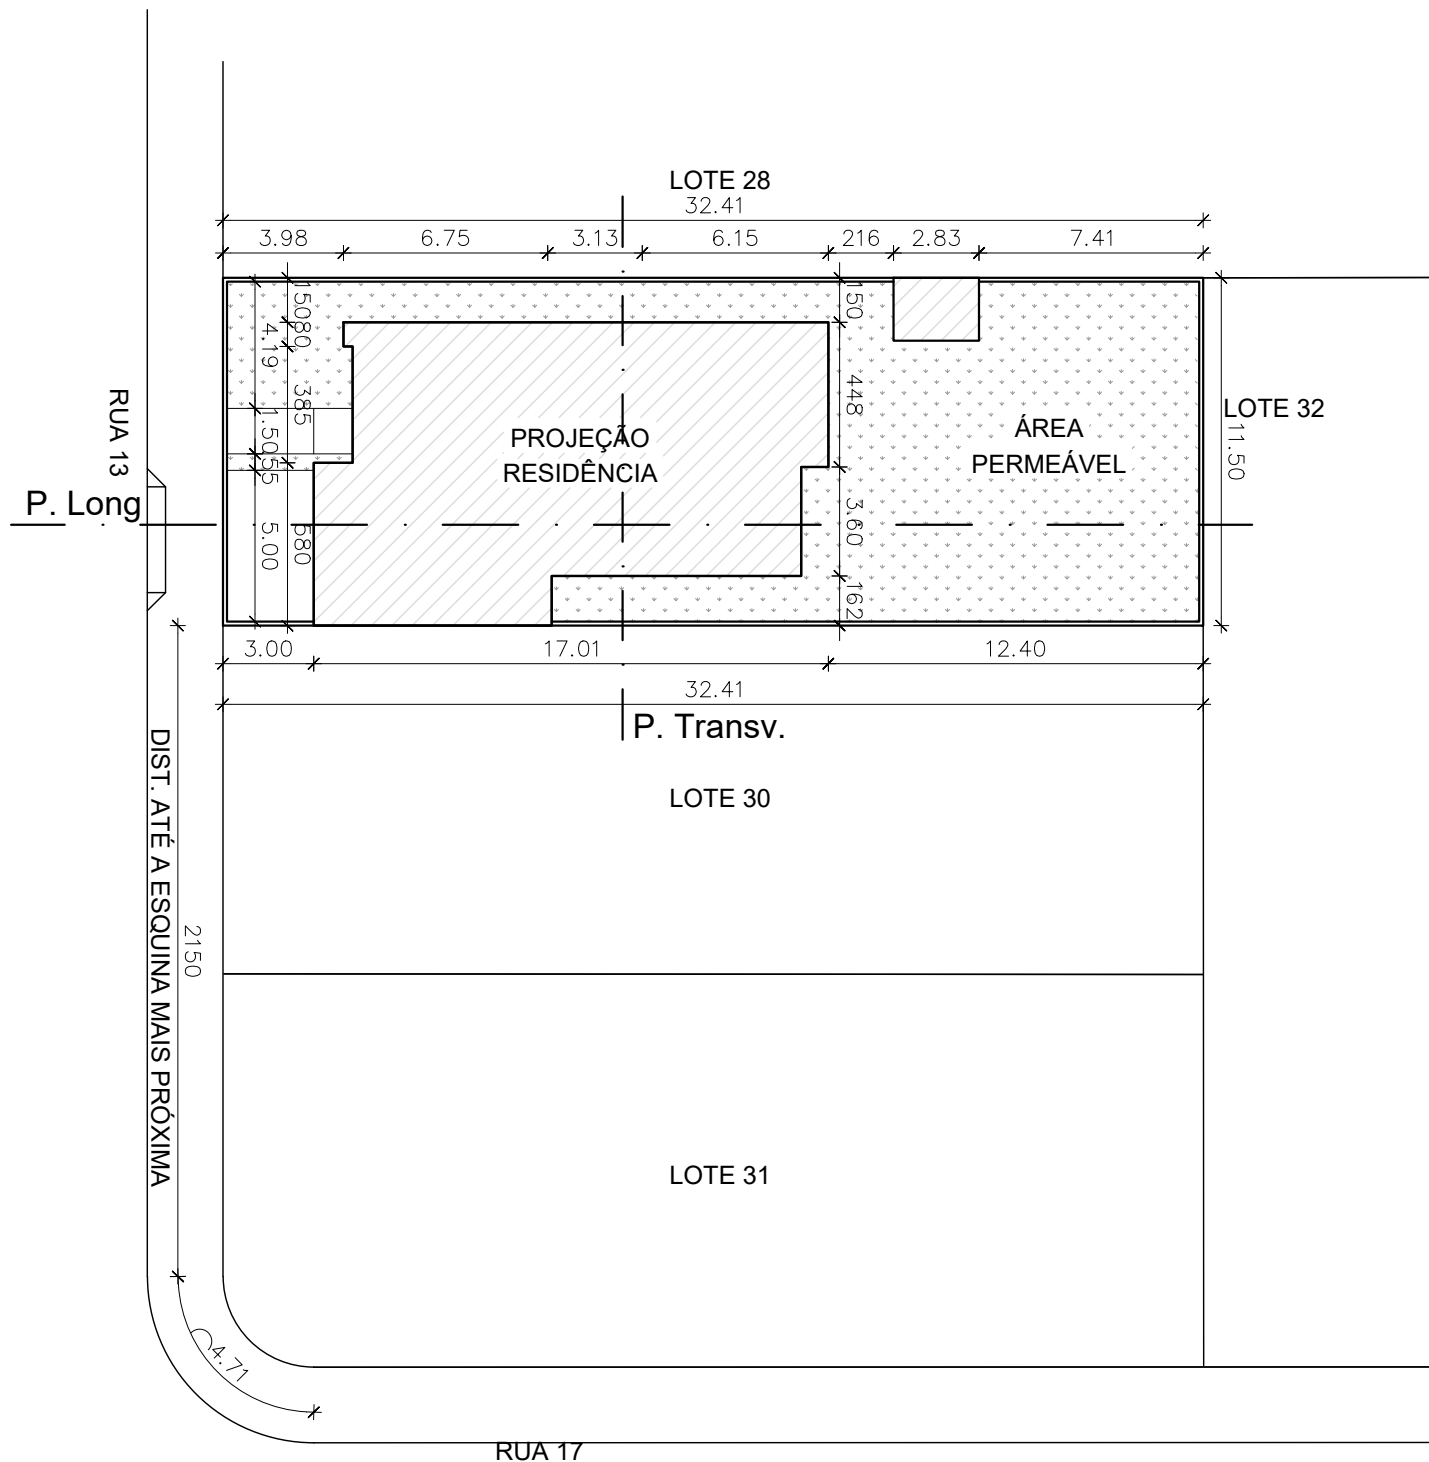

CRÉDITO DE 6h PARA DESENVOLVIMENTO DO CARIMBO E PLANTA DE SITUAÇÃO

4

PLANTA DE SITUAÇÃO

ESC.: 1:200

NOTAS:

PROJETO PARA LEGALIZAÇÃO DE PRÉDIO RESIDEN-
CIAL UNIFAMILIAR DE 2 PAVIMENTOS, SITUADO NA
RUA VALE DAS PALMEIRAS. LOTE 18 QUADRA A.
PAL 39.002 – BAIRRO NOVO – RIO DE JANEIRO –
RJ, DO XVIII RA.

PROPRIETÁRIO:

JOÃO COSTA
(CPF: 100.000.000-01)

AUTOR DO PROJETO:

MARIA SILVA
(A111111-1 CAU-RJ)

RESP. PELA EXECUÇÃO:

JOSÉ SILVA
(1000000001 CREA-PE)

REV.		DESENHO	VERIF.	VISTO	DATA

VISTO:

CRÉDITO DE 6h PARA DESENVOLVIMENTO DO
CARIMBO E PLANTA DE SITUAÇÃO

NÚMERO: .	VISTO: .	DESENHISTA: .	ESCALA: INDICADA
--------------	-------------	------------------	---------------------

Sistema Nacional de Pesquisa de Custos e Índices da Construção Civil - SINAPI

Fonte: <https://www.ibge.gov.br/>

Ano: 2019

Petrópolis (Frente 20m)	Código: I14A	ÁREA TOTAL:	203,83 m²
-------------------------	--------------	-------------	------------------

ESTADO (UF)	MATERIA	MÃO-DE-OBRA	TOTAL
Brasil	115.461,54	115.251,60	230.713,14
Norte	115.553,27	116.333,93	231.887,20
Nordeste	115.934,43	98.678,18	214.612,61
Centro-Oeste	117.613,99	112.758,76	230.372,74
Sudeste	115.253,64	125.494,05	240.747,69
Sul	114.807,25	125.273,92	240.081,17
Acre	135.023,11	119.340,43	254.363,53
Alagoas	105.174,24	105.308,77	210.483,01
Amapá	110.064,12	116.509,23	226.573,35
Amazonas	109.843,99	114.477,04	224.321,03
Bahia	114.008,23	101.389,12	215.397,35
Ceará	122.530,37	89.619,97	212.150,34
Distrito Federal	107.234,96	135.585,68	242.820,64
Espírito Santo	115.437,08	92.705,96	208.143,04
Goiás	118.855,31	106.140,40	224.995,71
Maranhão	117.950,31	105.946,76	223.897,06
Mato Grosso	131.967,70	99.340,63	231.308,32
Mato Grosso do Sul	104.095,98	117.251,17	221.347,15
Minas Gerais	121.325,73	99.142,91	220.468,64
Paraná	112.228,80	122.467,18	234.695,98
Paraíba	123.247,85	99.601,53	222.849,38
Pará	110.532,93	120.072,18	230.605,11
Pernambuco	110.836,64	96.456,43	207.293,07
Piauí	146.835,06	74.124,82	220.959,87
Rio Grande do Norte	106.790,61	105.066,21	211.856,83
Rio Grande do Sul	104.442,49	125.659,16	230.101,65
Rio de Janeiro	116.036,34	138.581,98	254.618,32
Rondônia	132.094,07	104.815,50	236.909,57
Roraima	100.639,02	141.712,81	242.351,83
Santa Catarina	140.728,31	119.083,60	259.811,91
Sergipe	106.782,46	94.151,12	200.933,58
São Paulo	112.925,90	137.075,68	250.001,57
Tocantins	124.595,16	112.357,21	236.952,38